




▽ +75.00  
A - A 1:100

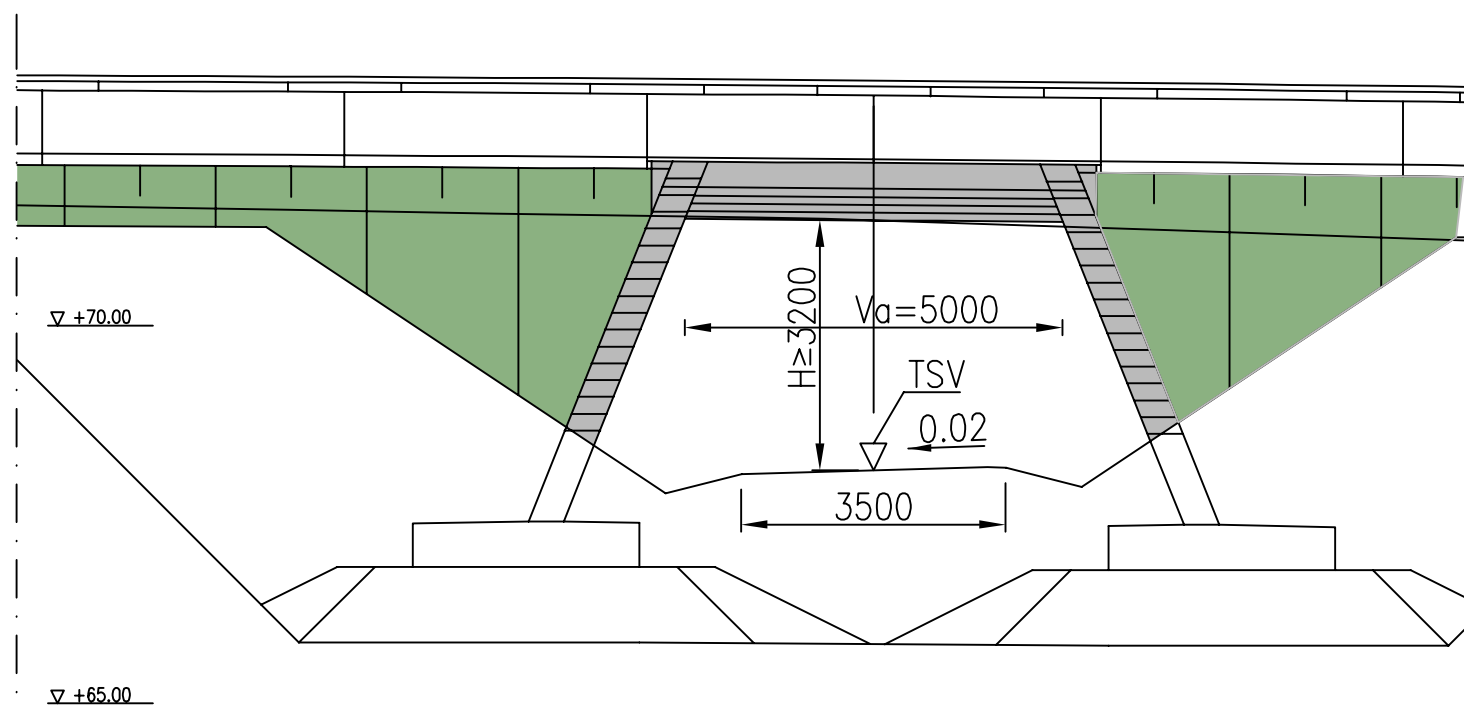

▽ +75.00  
B - B 1:100

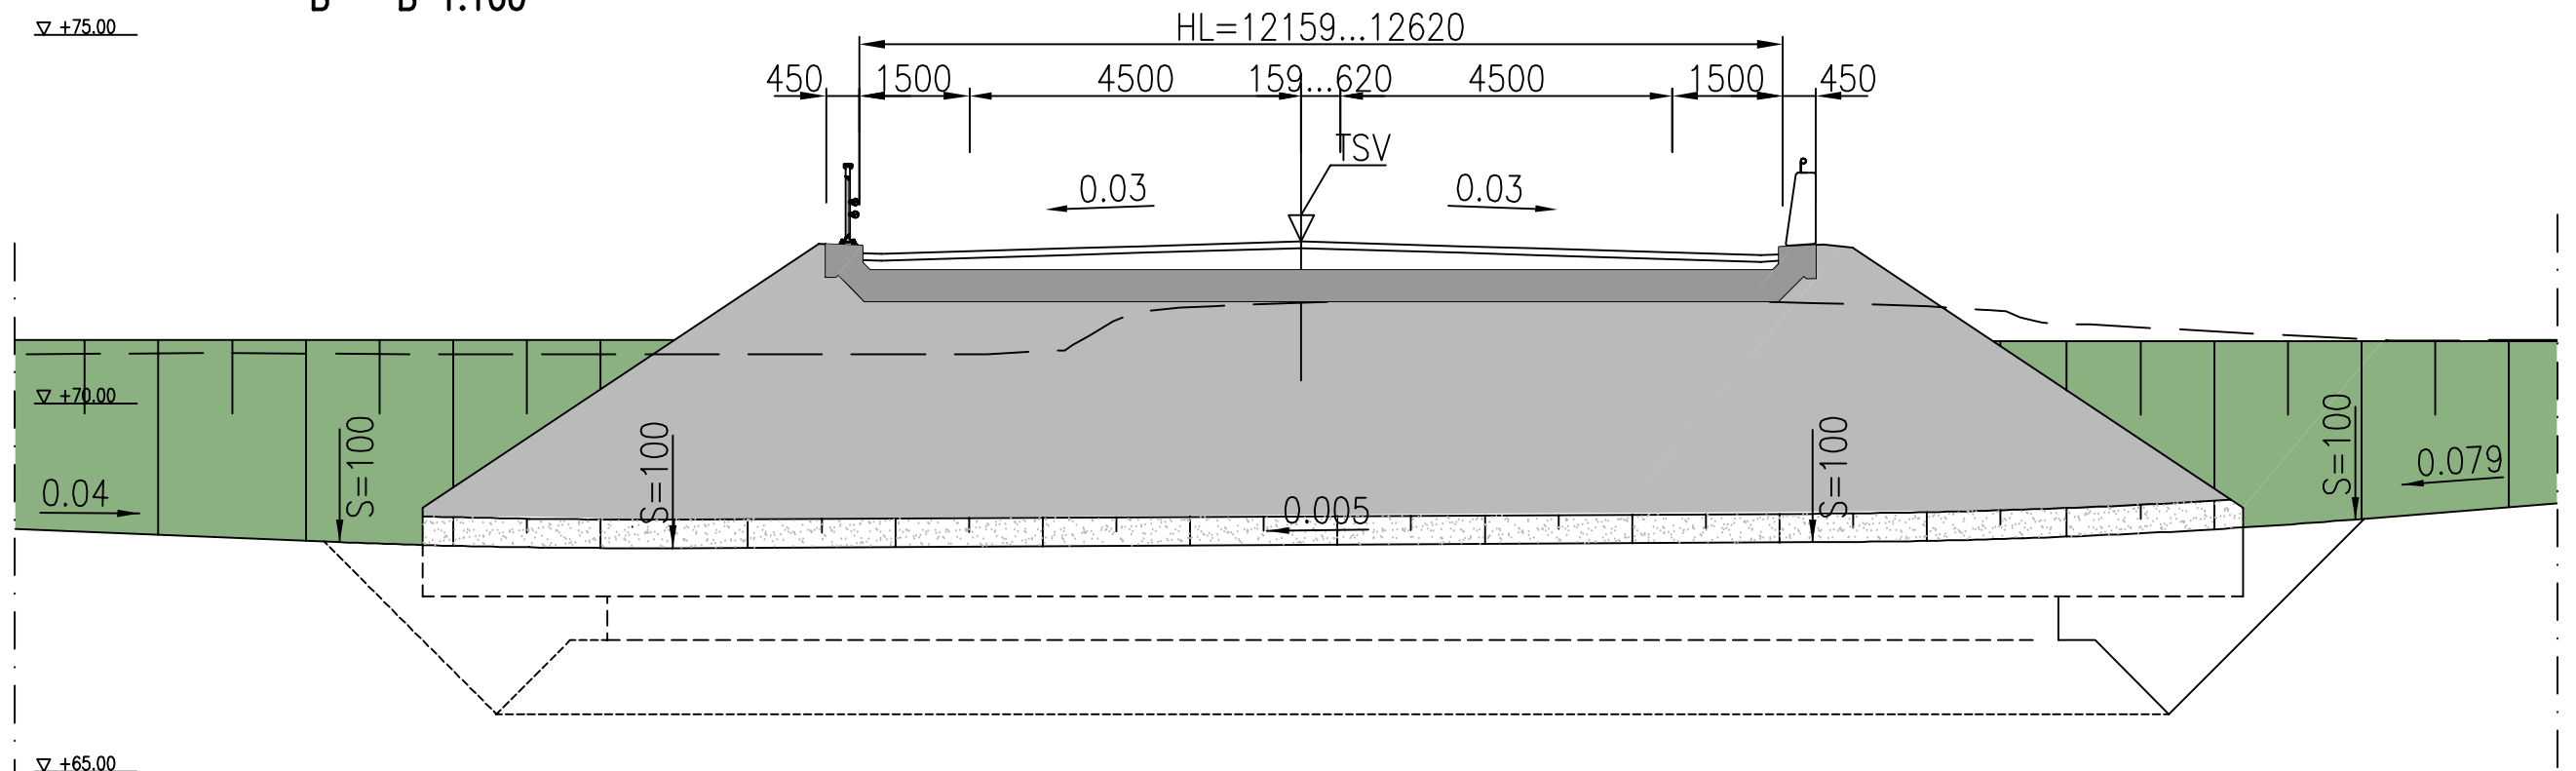

TASOKUVA 1:100

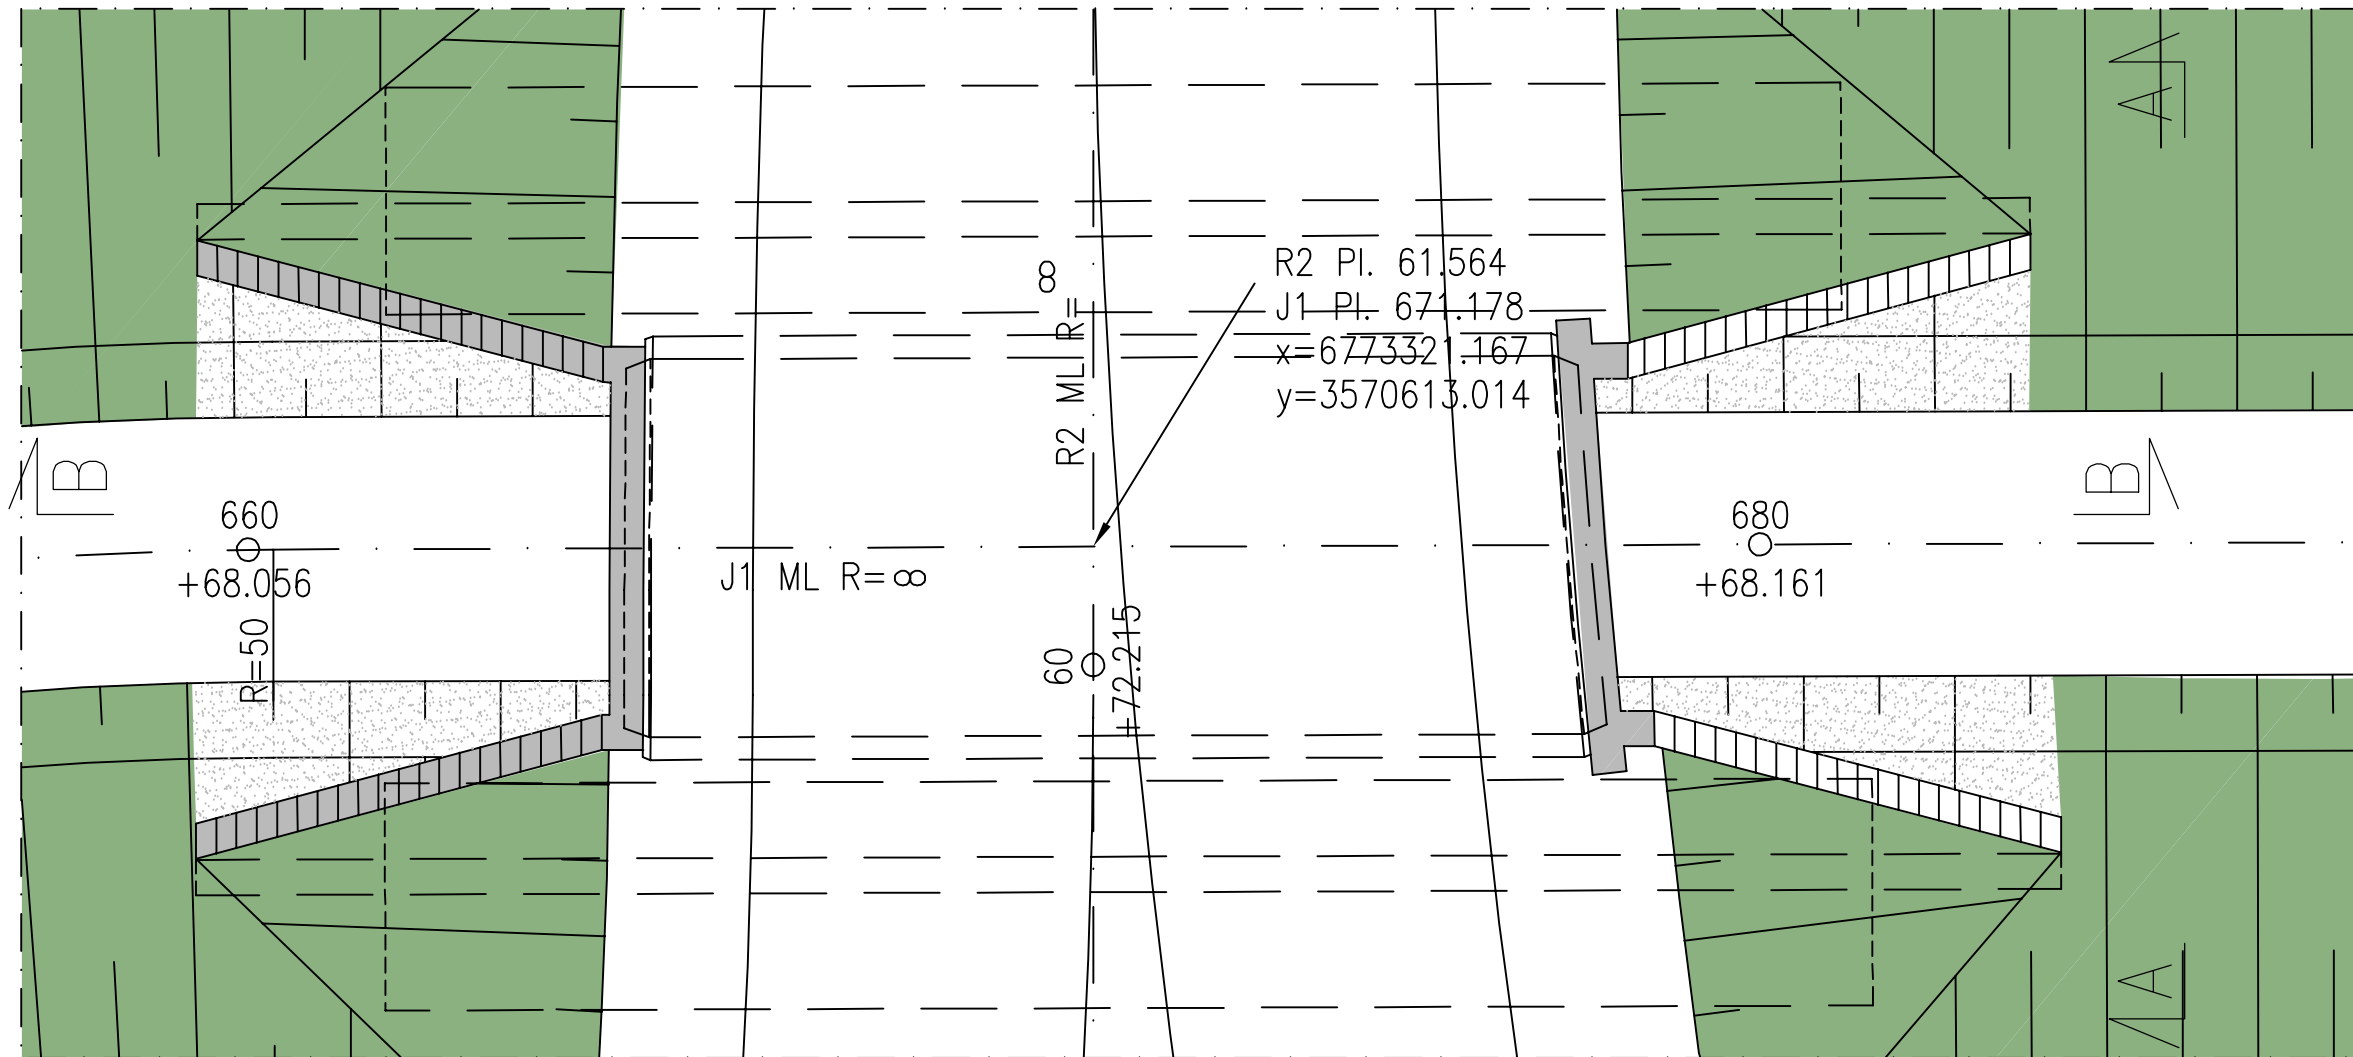

SILTAPAIKAN KARTTA

